
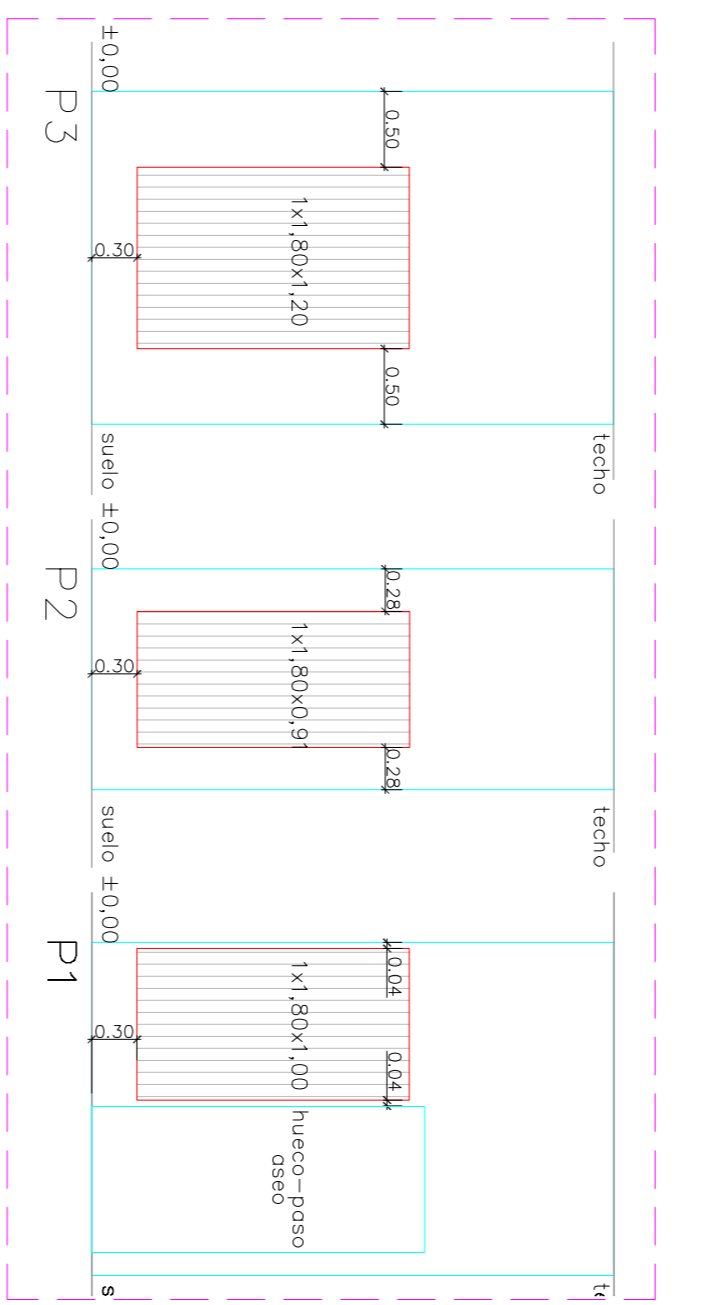
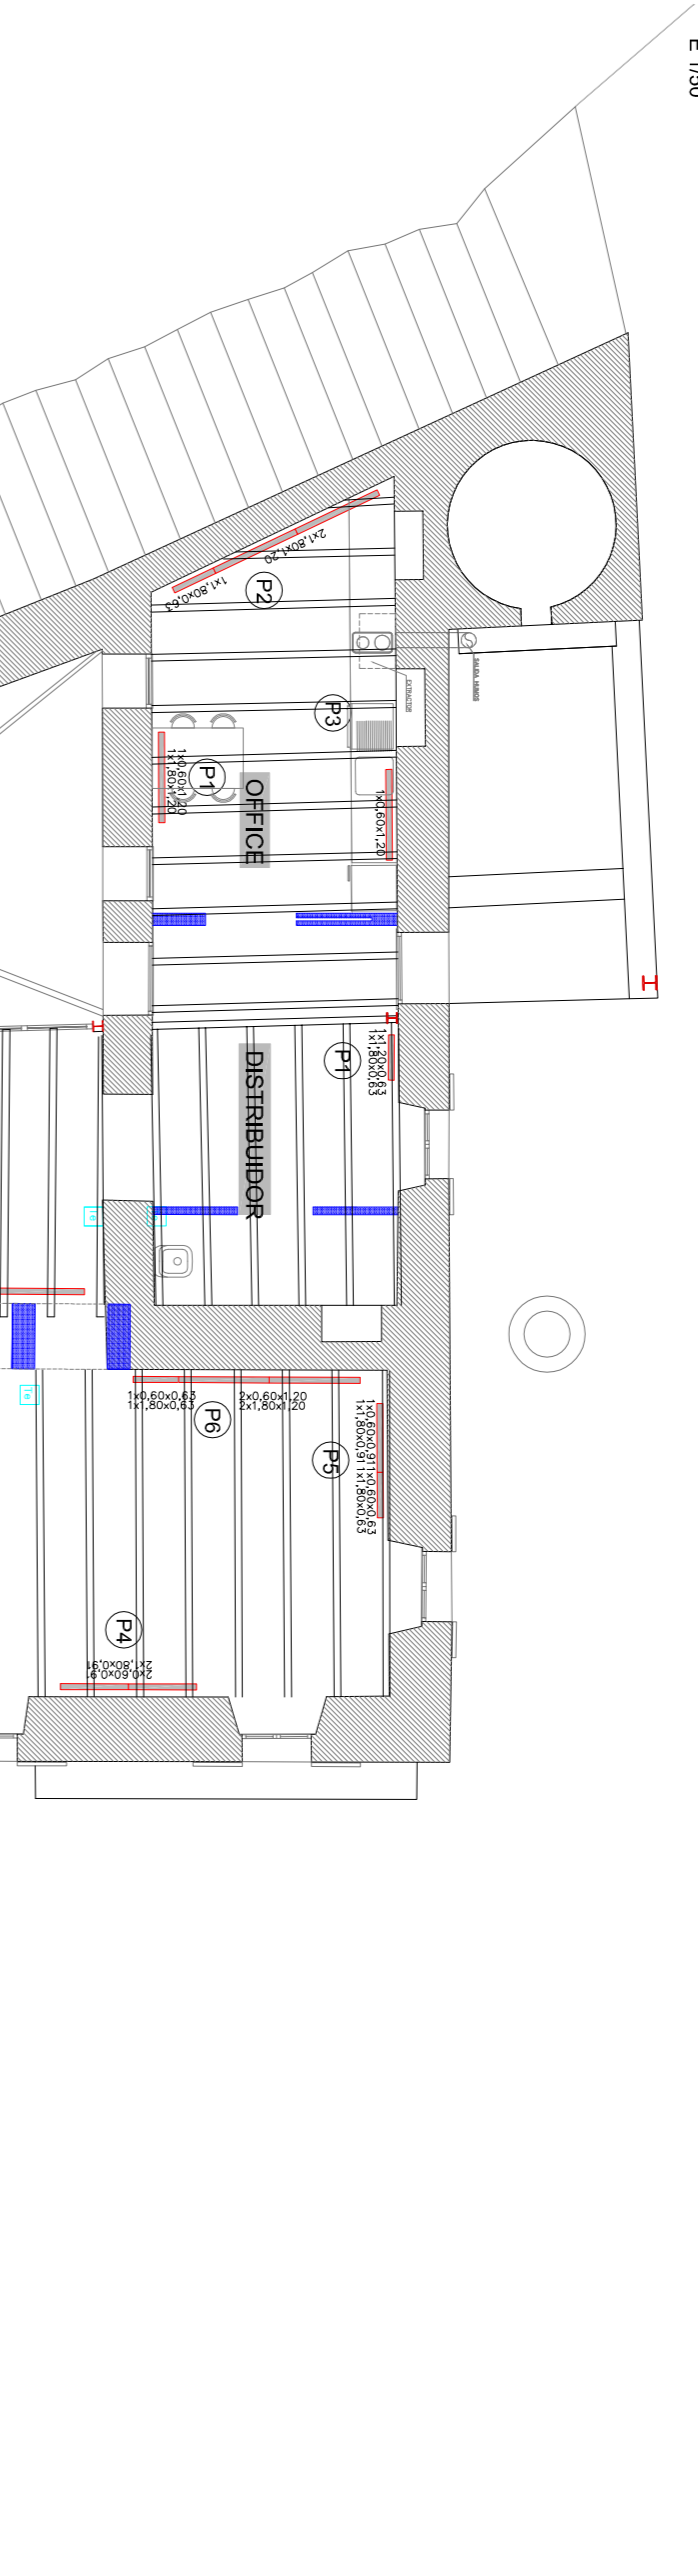



SALA-01
E:1/50

SALA-02
E:1/50


SALA-03
E:1/50

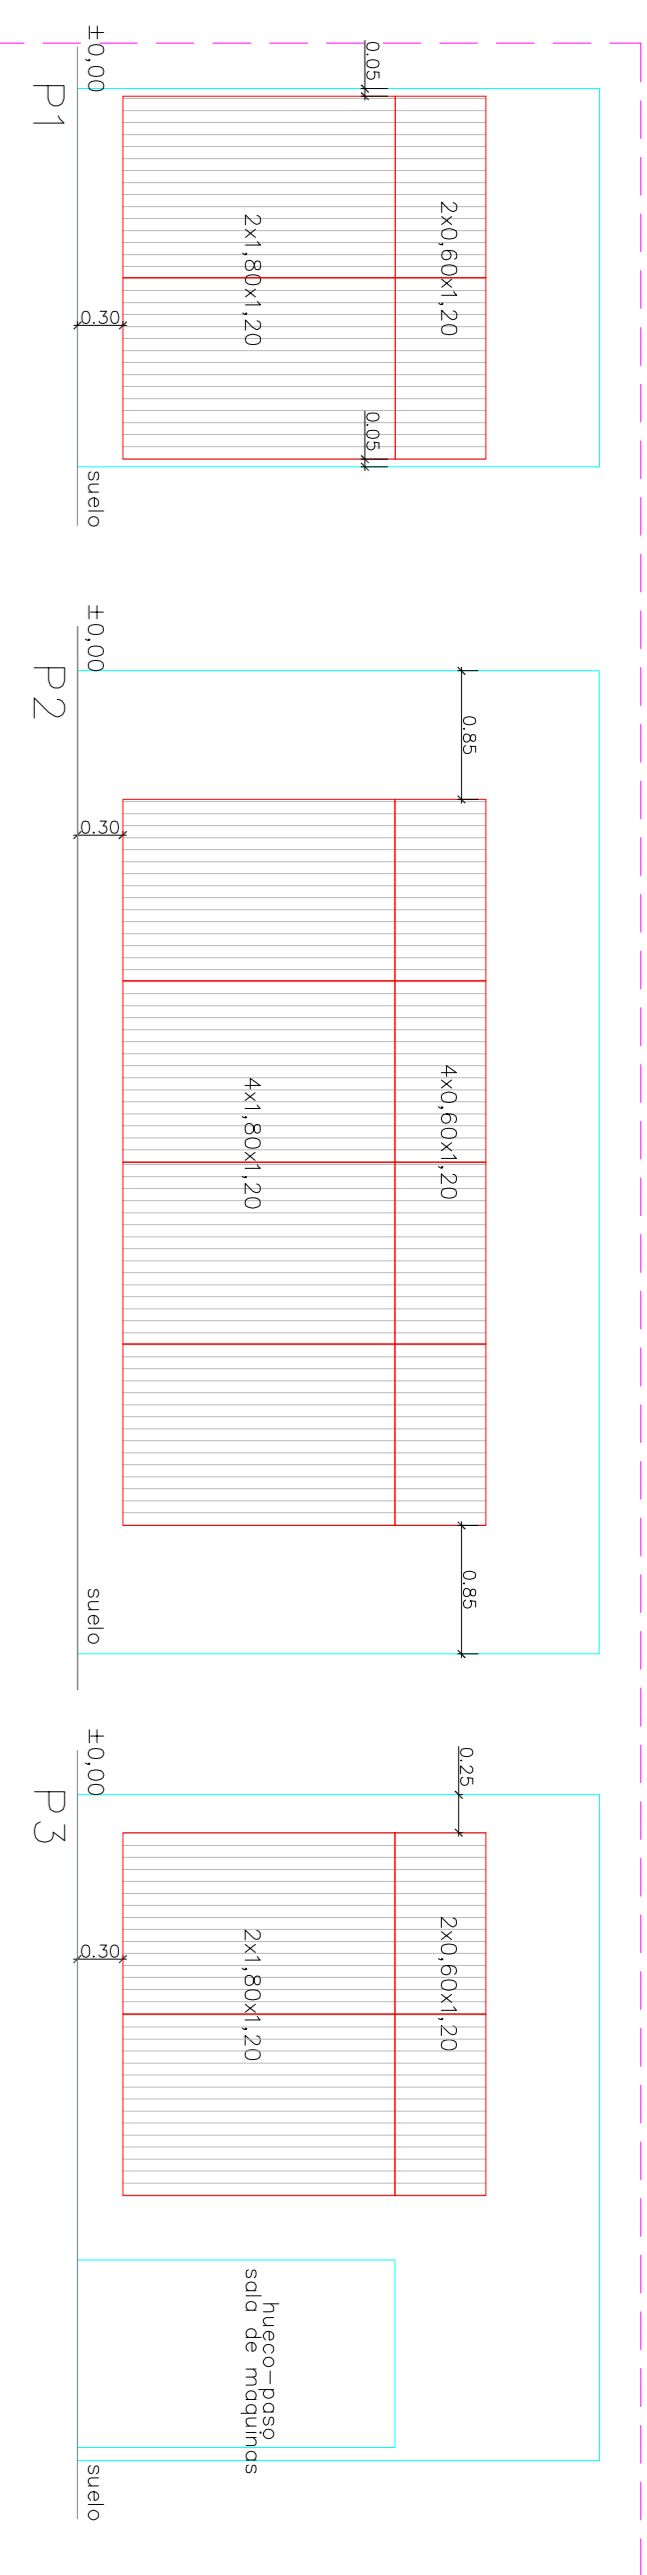


BAÑO-Adaptado
E:1/50

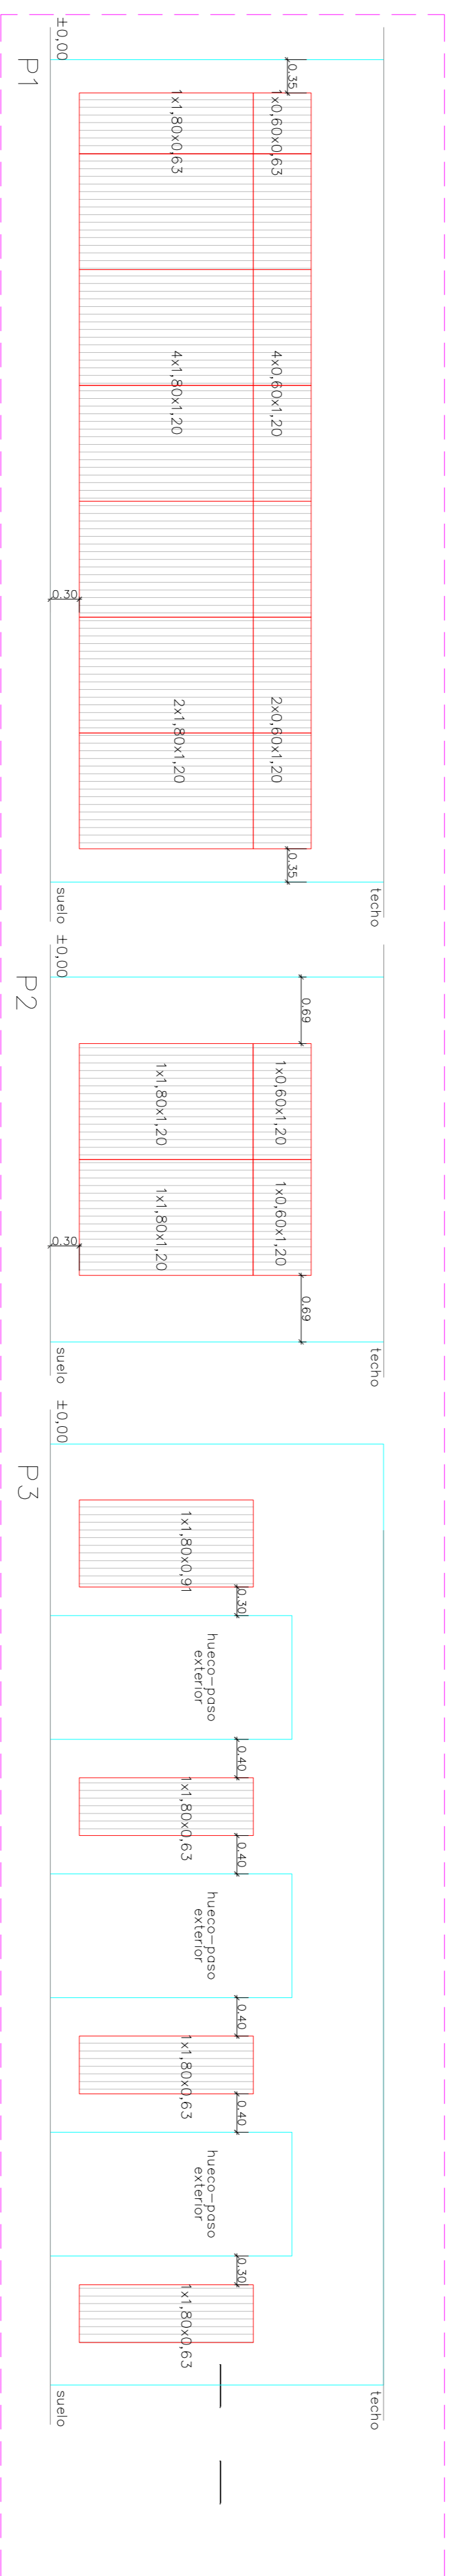


SALA-01
E:1/50

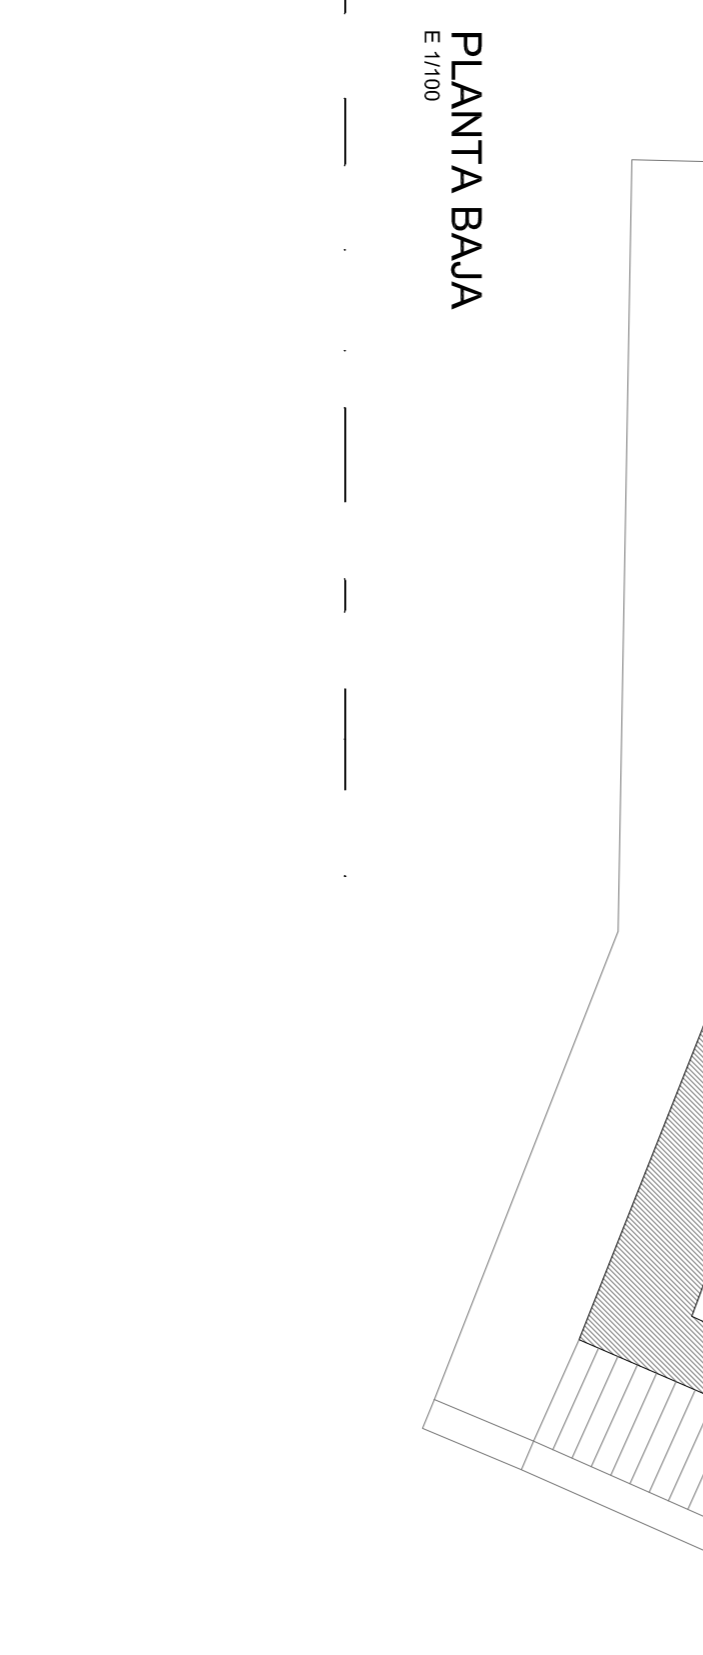


SALA-02
E:1/50

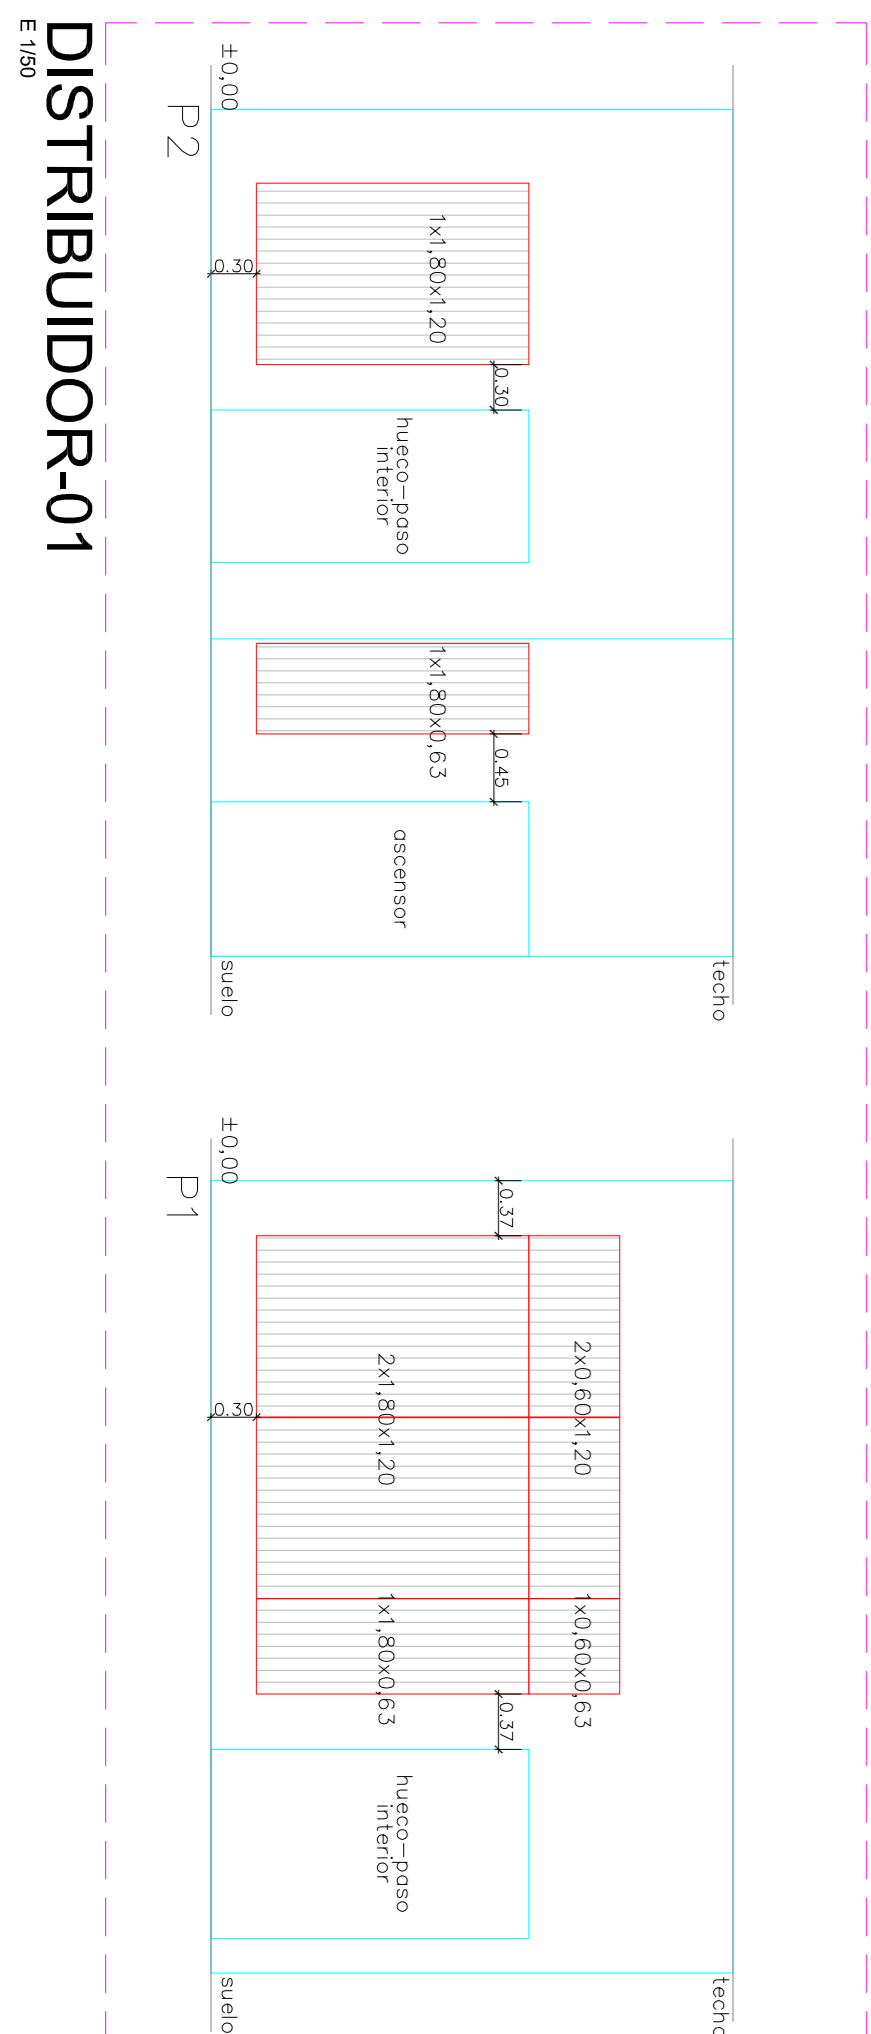


SALA-03
E:1/50

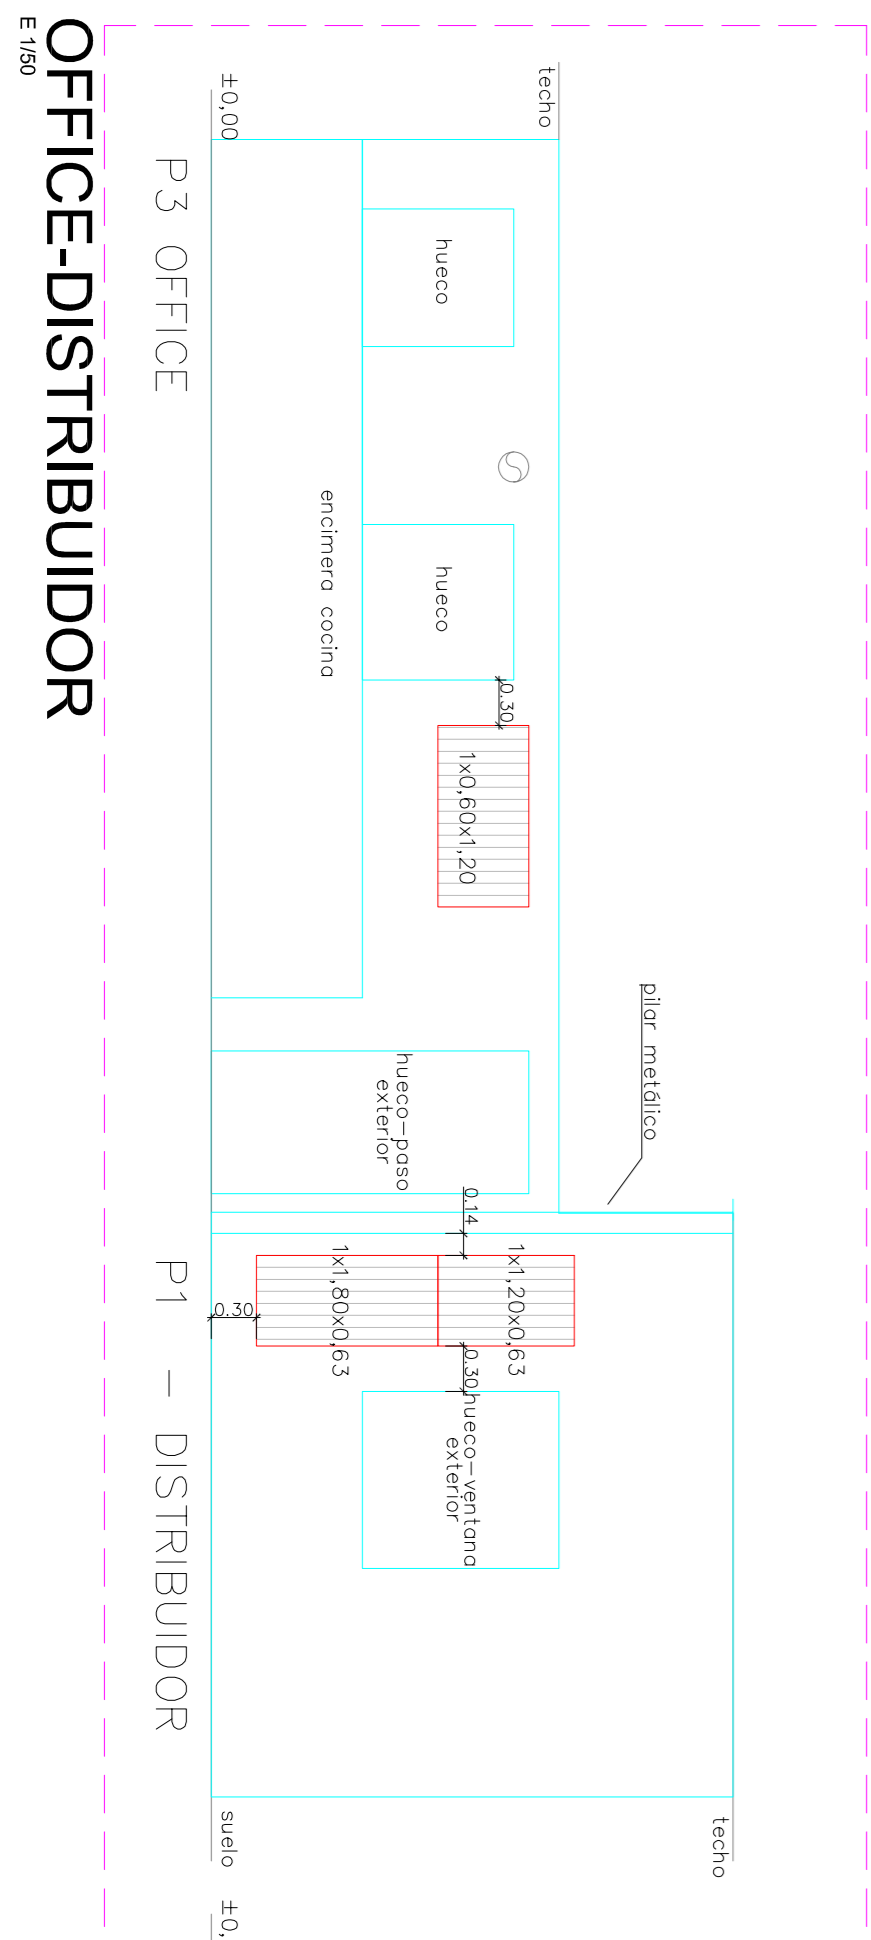


DISTRIBUIDOR-01
E:1/50

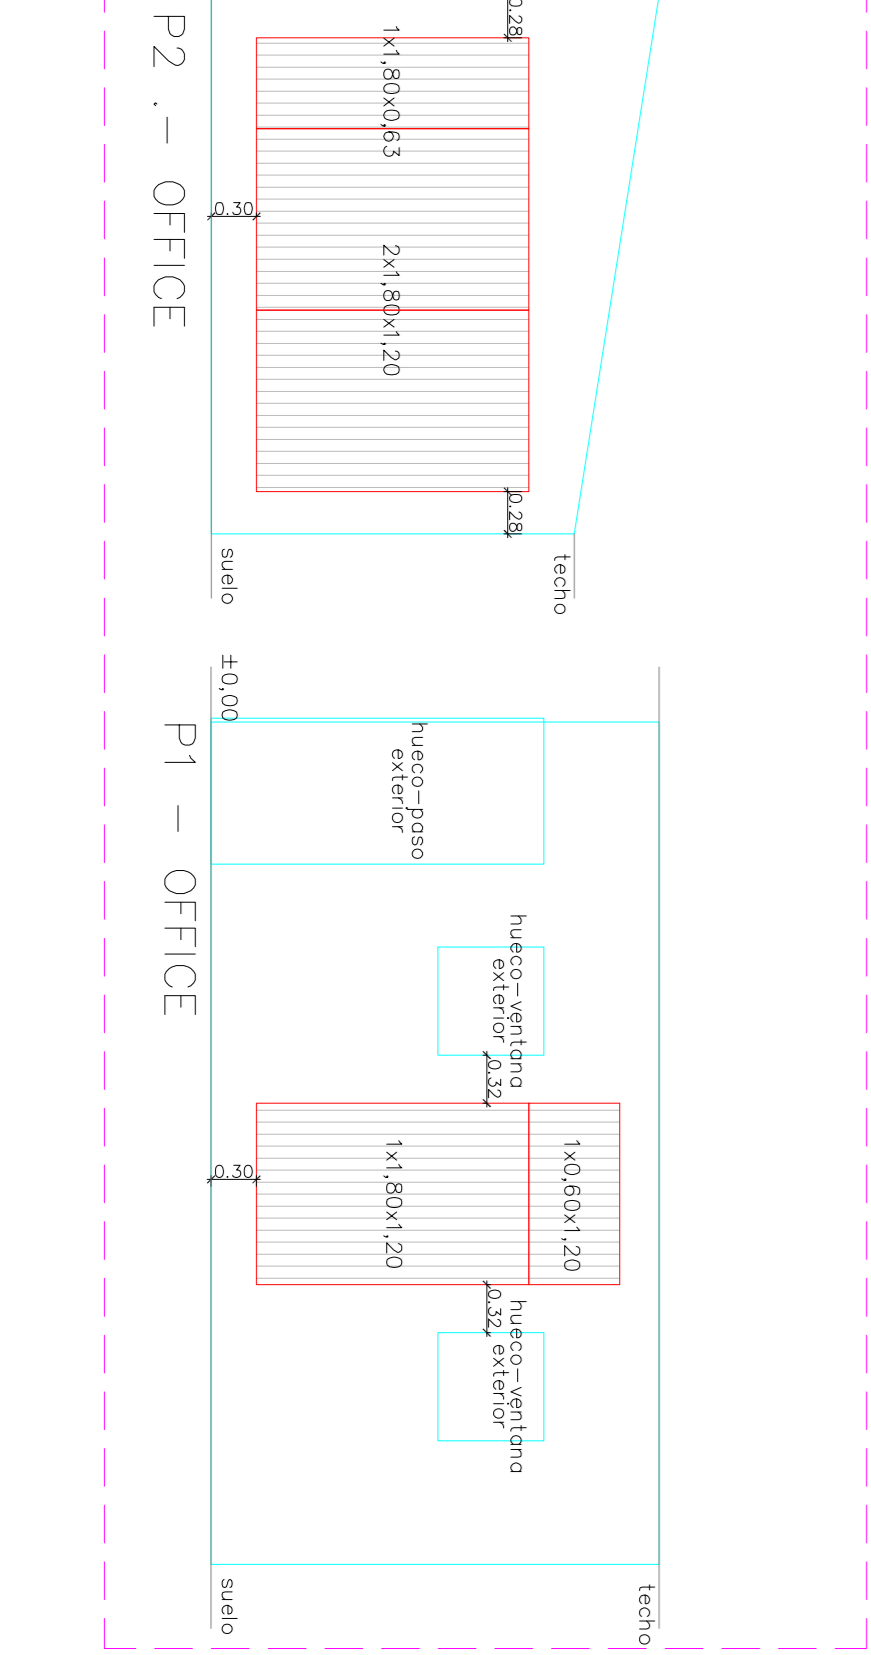

DISTRIBUIDOR-02
E:1/50

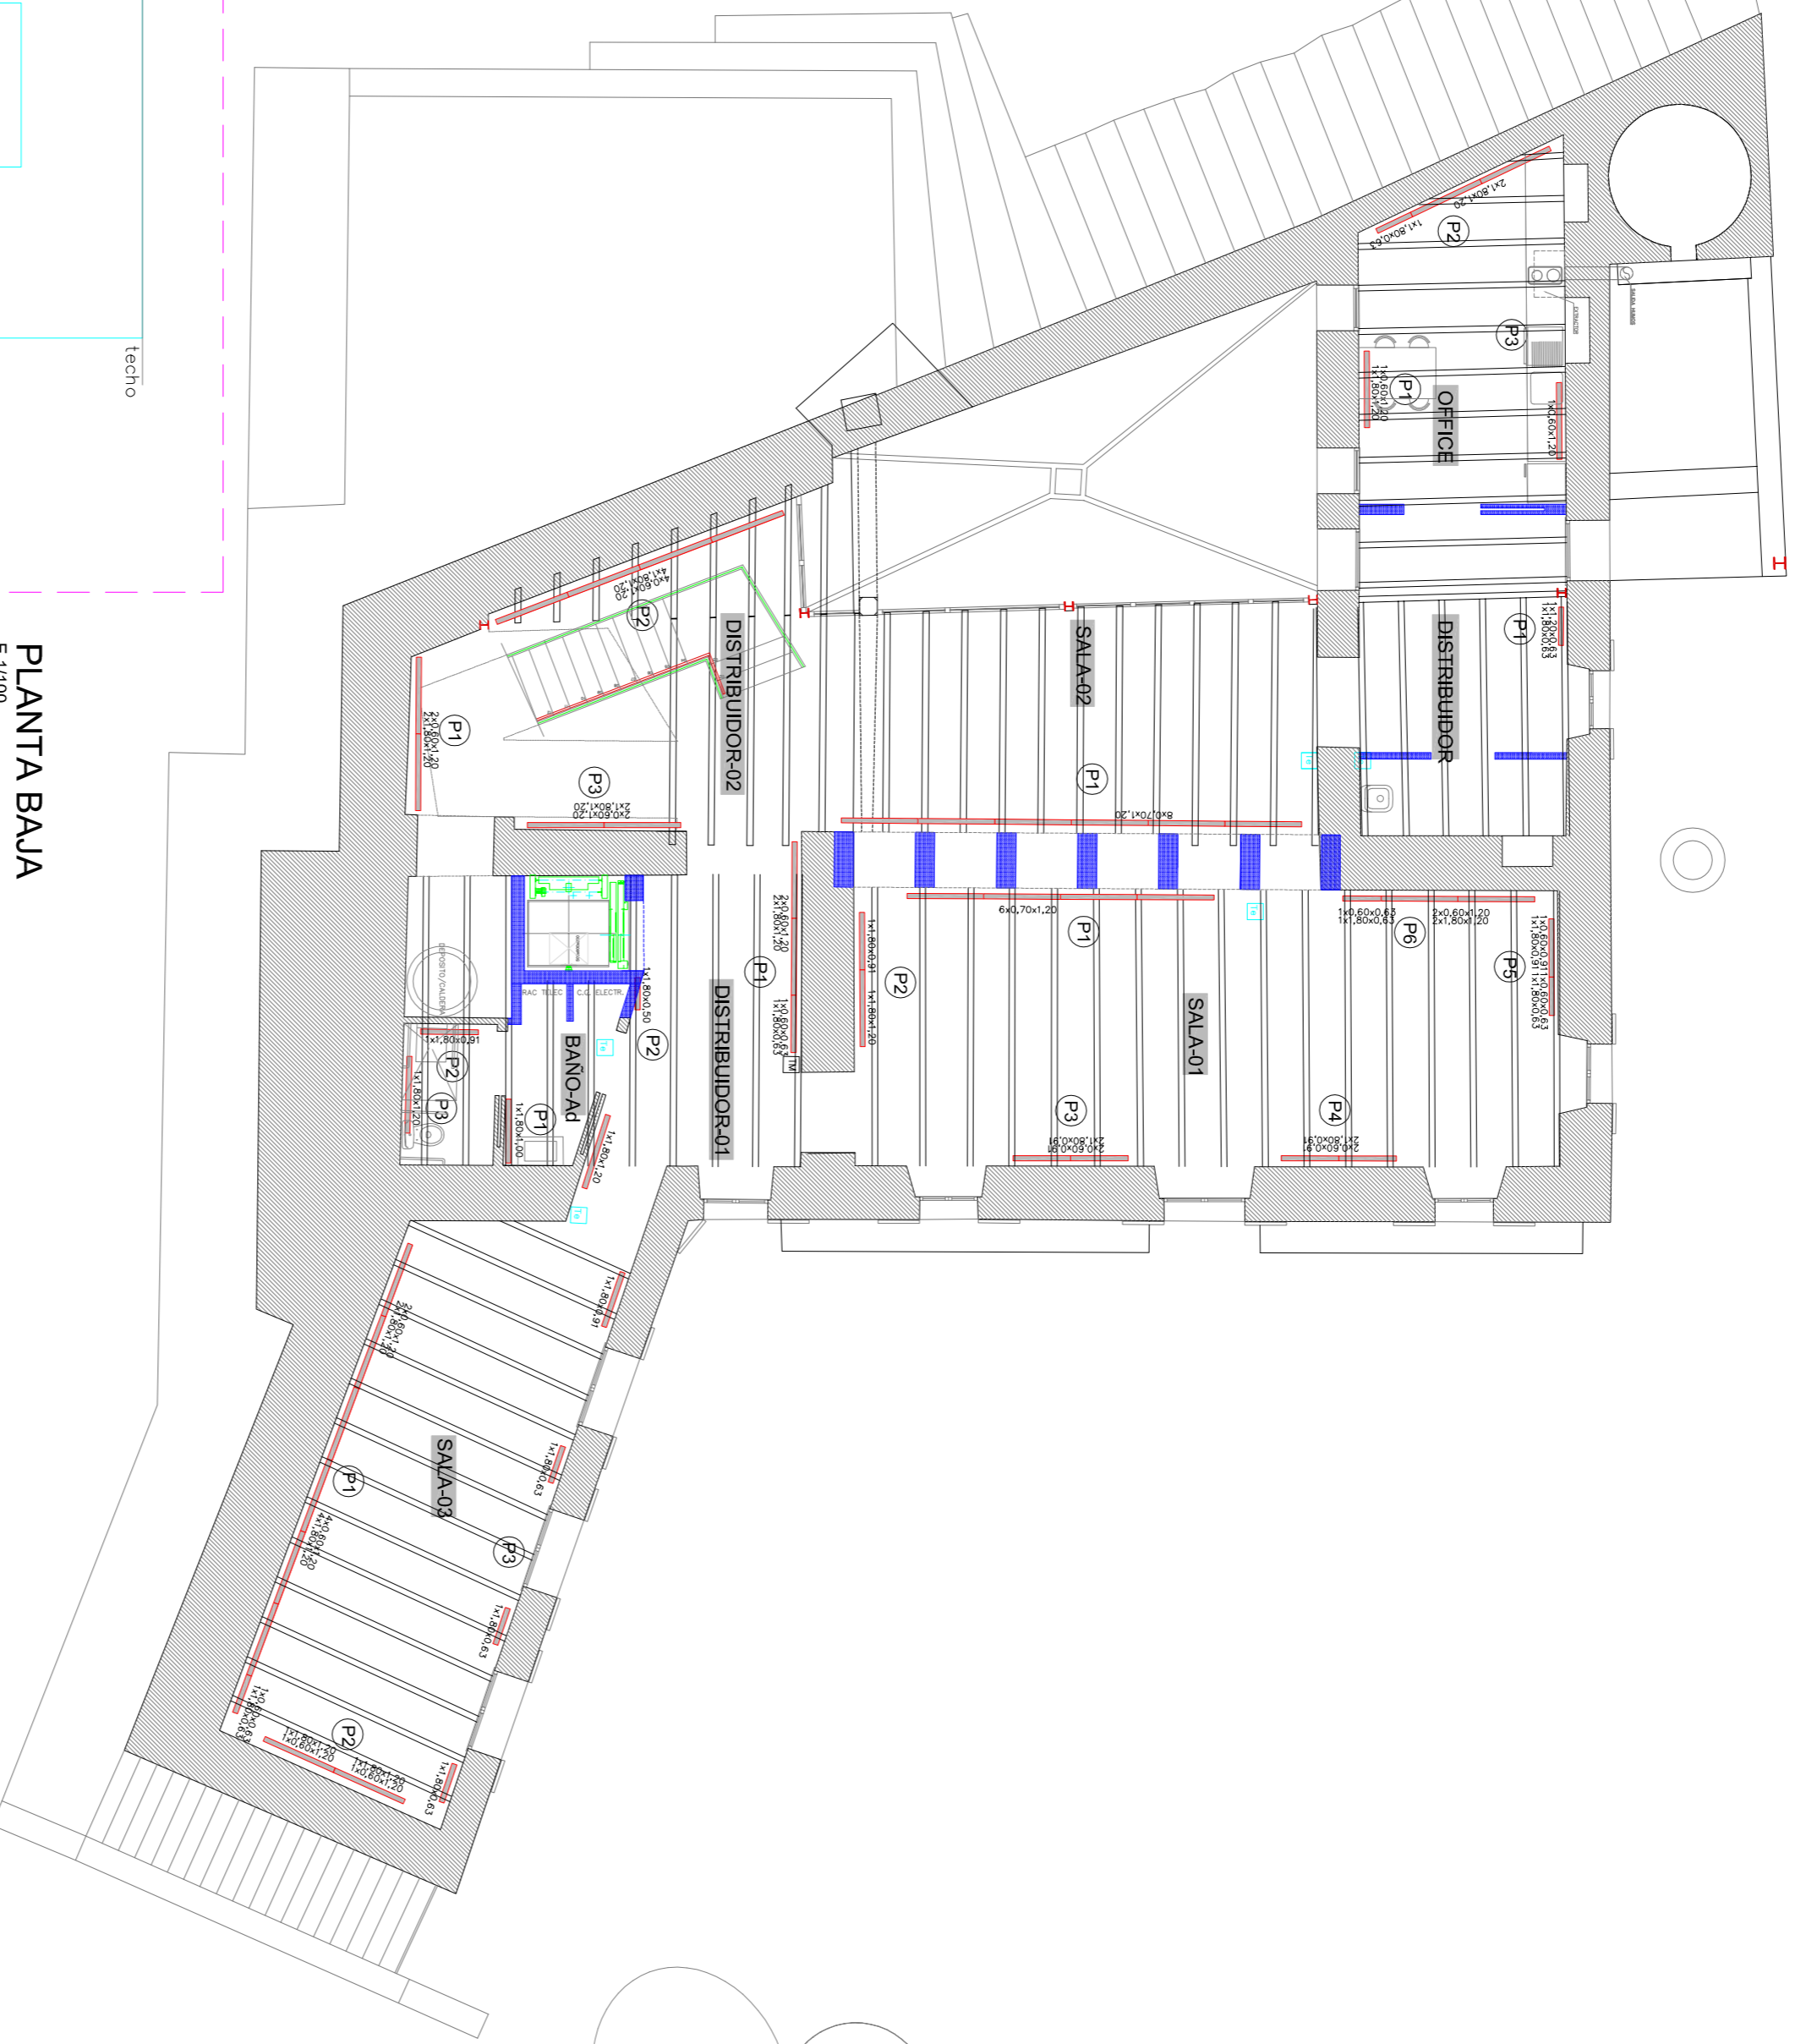


PLANTA BAJA
E:1/50

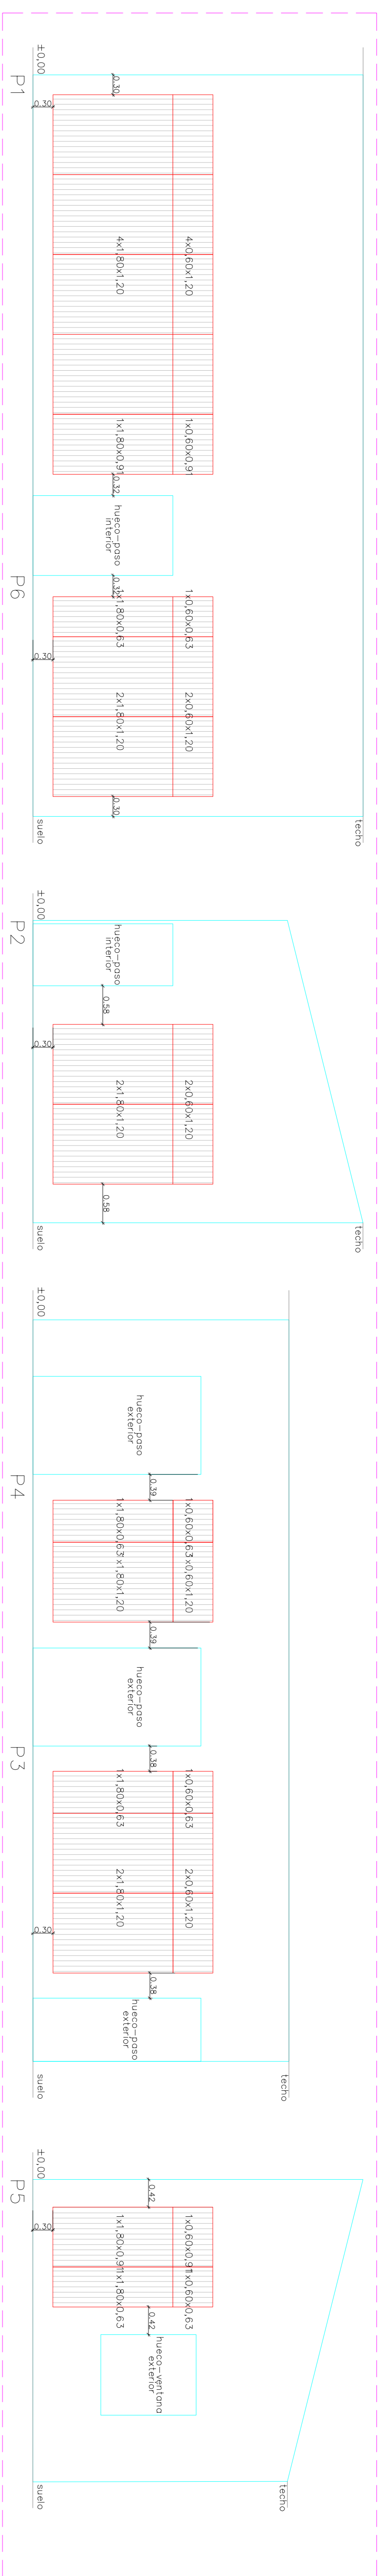


SALA-04

E 1/50

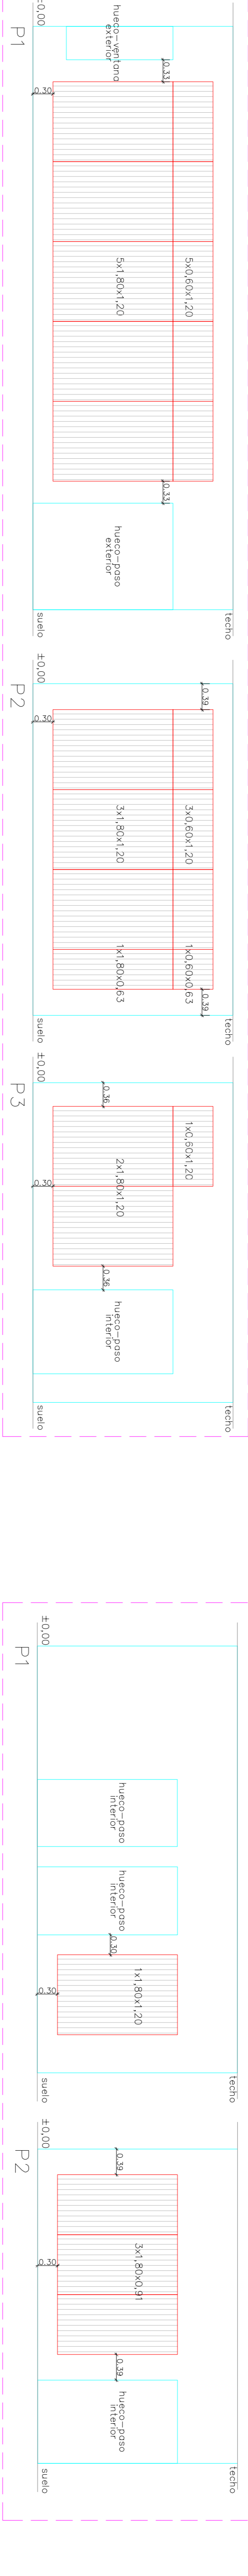


SALA-05

E 1/50

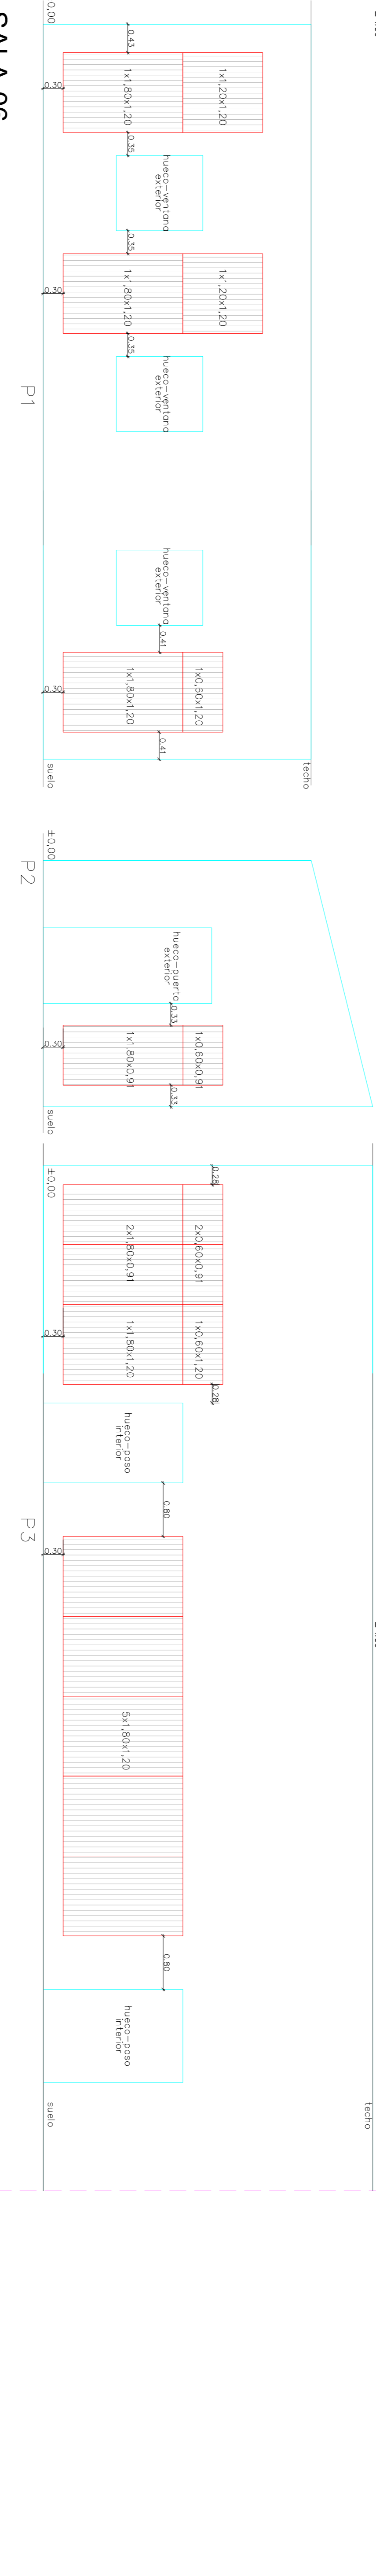


SALA-06

E 1/50

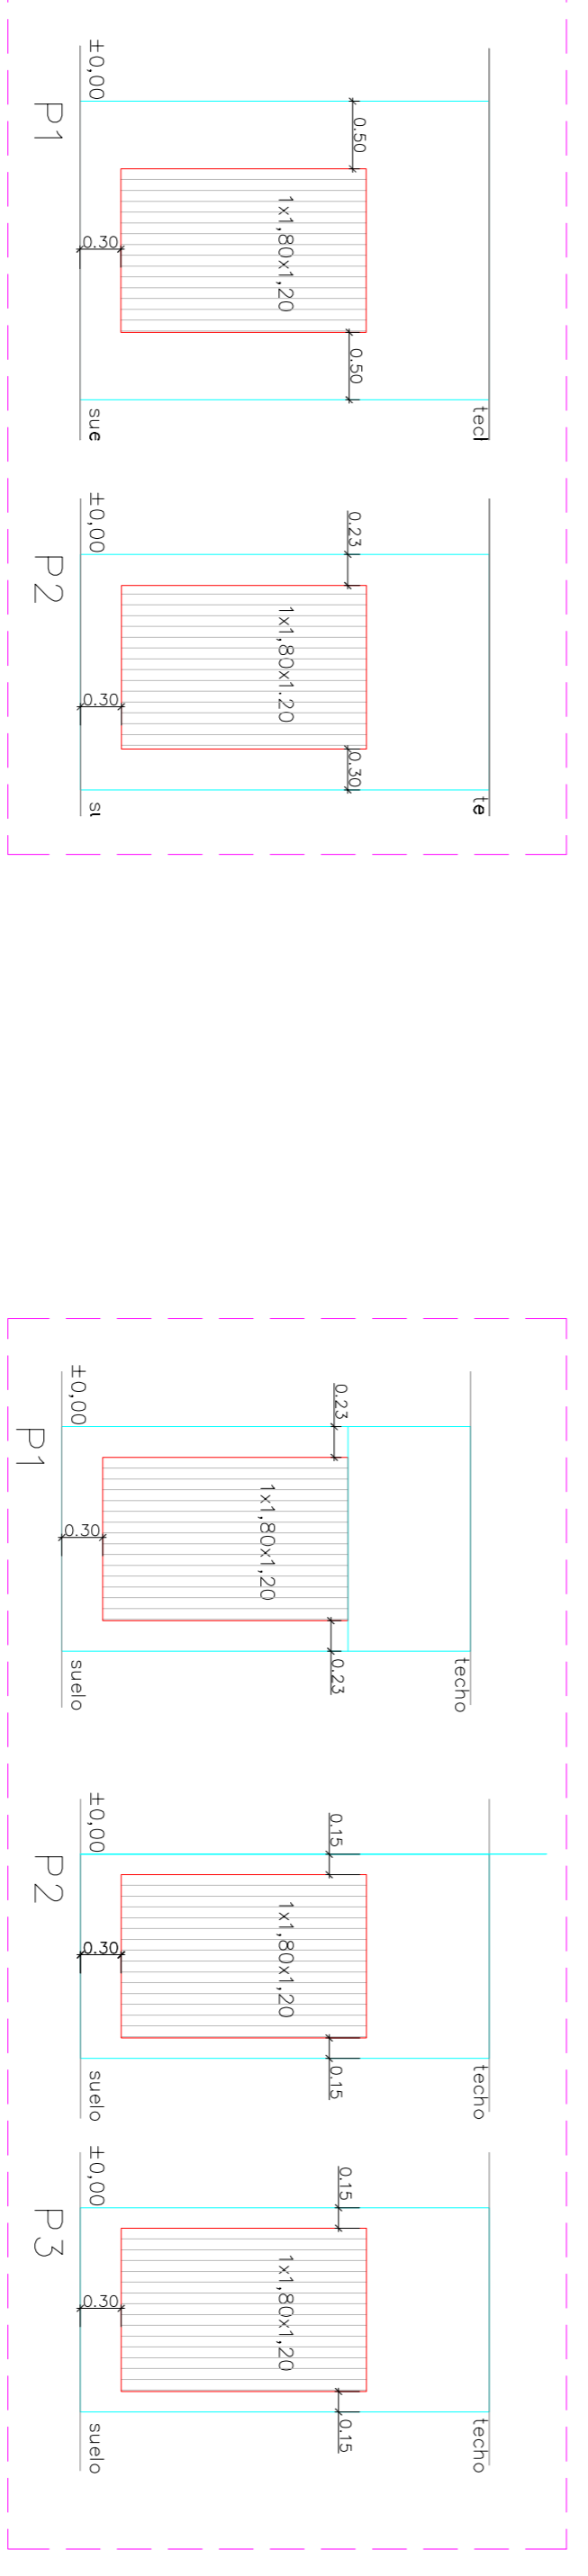


BAÑO-H

E 1/50

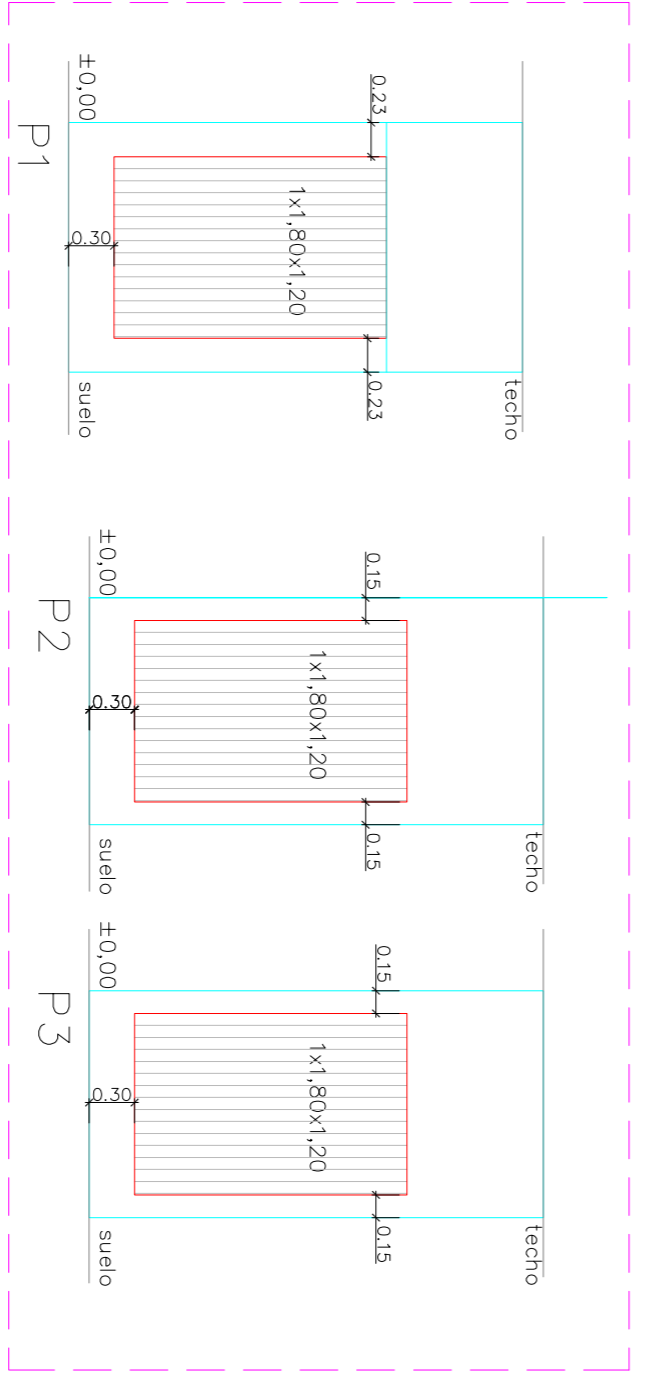

BAÑO-M

E 1/50

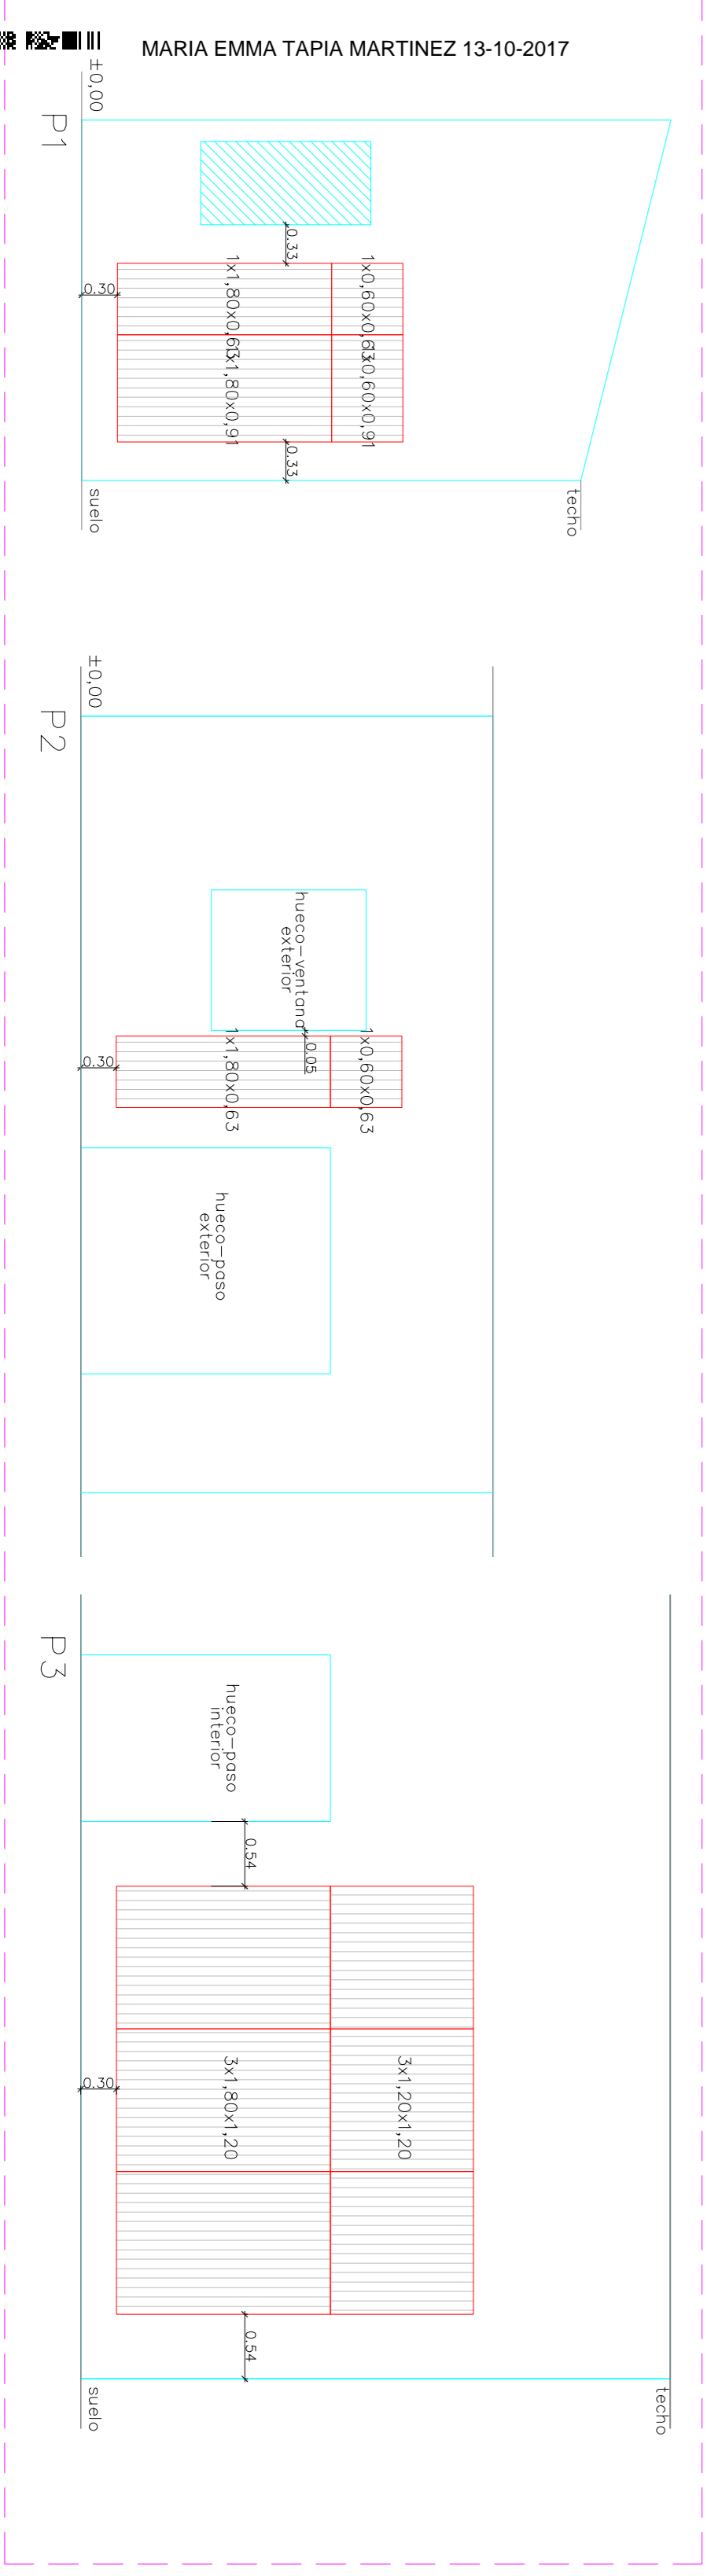

VESTIBULO-RECEPCION

E 1/50



PLANTA PISO

E 1/100